





FOR HEADING SEE SHEET 1  
FOR INTERESTS AND NOTIFICATIONS SEE SHEET 3

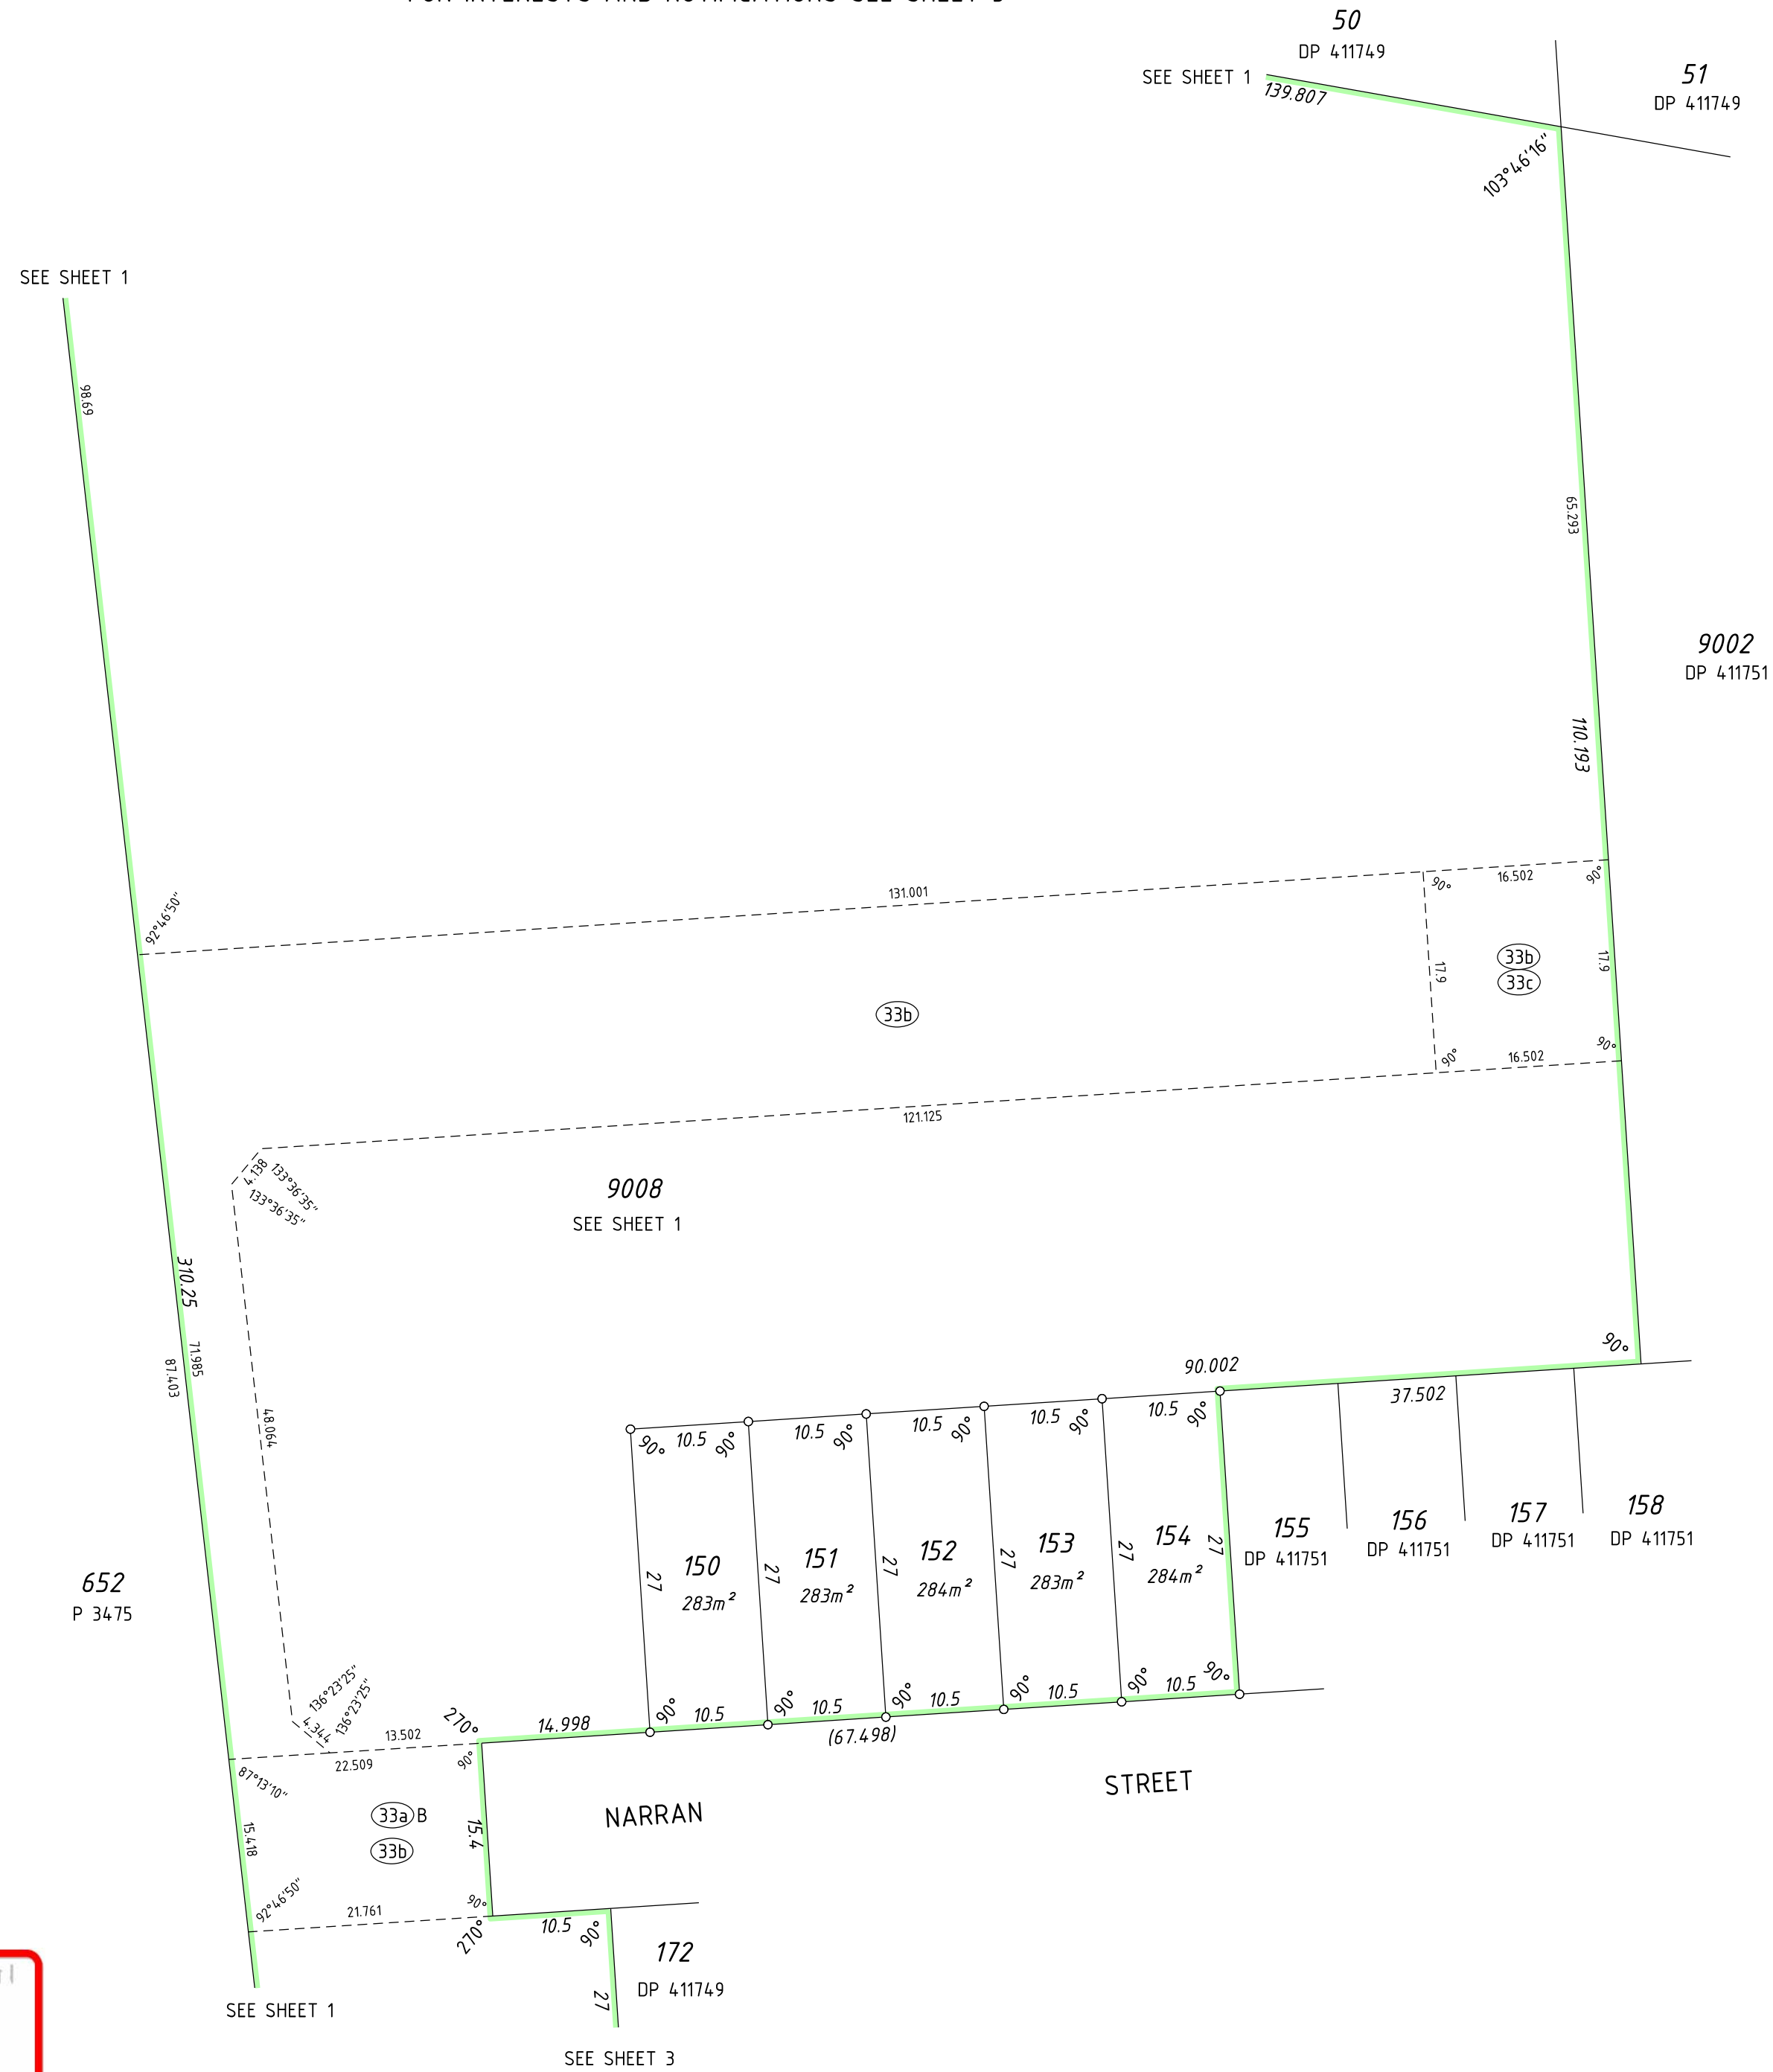

**PRELIMINARY UNPROCESSED VERSION**  
**SUBJECT TO LANDGATE AUDIT**  
This plan is:  
Current as at 03.08.2020  
Subject to changes without notice  
Not intended for design use. LANDGATE CERTIFIED  
COMPUTER GENERATED. Not suitable for such purposes.

HELD BY LANDGATE IN DIGITAL FORMAT ONLY

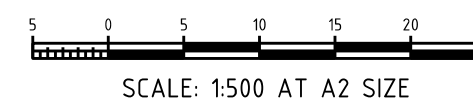


VERIS  
(08) 6241 3333  
www.veris.com.au  
2114-3dp\sheet 21.dgn  
FP-2114-3-013-VER 1.0

LICENSED SURVEYOR	DATE
DEPOSITED PLAN <b>406839</b> SHEET 2 OF 3 SHEETS - VERSION 1 (PLUS SURVEY SHEETS)	

FOR HEADING SEE SHEET 1

INTERESTS AND NOTIFICATIONS


SUBJECT	PURPOSE	STATUTORY REFERENCE	ORIGIN	LAND BURDENED	BENEFIT TO	COMMENTS
33a)A	EASEMENT (DRAINAGE)	SEC 167 OF THE P & D ACT REG 33(a)	DP 411749	LOT 9008	CITY OF KWINANA	
33a)B	EASEMENT (SEWERAGE & WATER SUPPLY)	SEC 167 OF THE P & D ACT REG 33(b)	DP 411749	LOT 9008	WATER CORPORATION	
33c	EASEMENT (ELECTRICITY SUPPLY)	SEC 167 OF THE P & D ACT REG 33(c)	DP 411749	LOT 9008	ELECTRICITY NETWORKS CORPORATION	
	RESTRICTIVE COVENANT	SEC 136D OF THE TLA	THIS PLAN & DOC	ALL LOTS EXCEPT LOT 9008	ALL LOTS EXCEPT LOT 9008	
	NOTIFICATION	SEC 165 OF THE P & D ACT	DOC	LOTS 150 & 151		BUSHFIRE MANAGEMENT PLAN

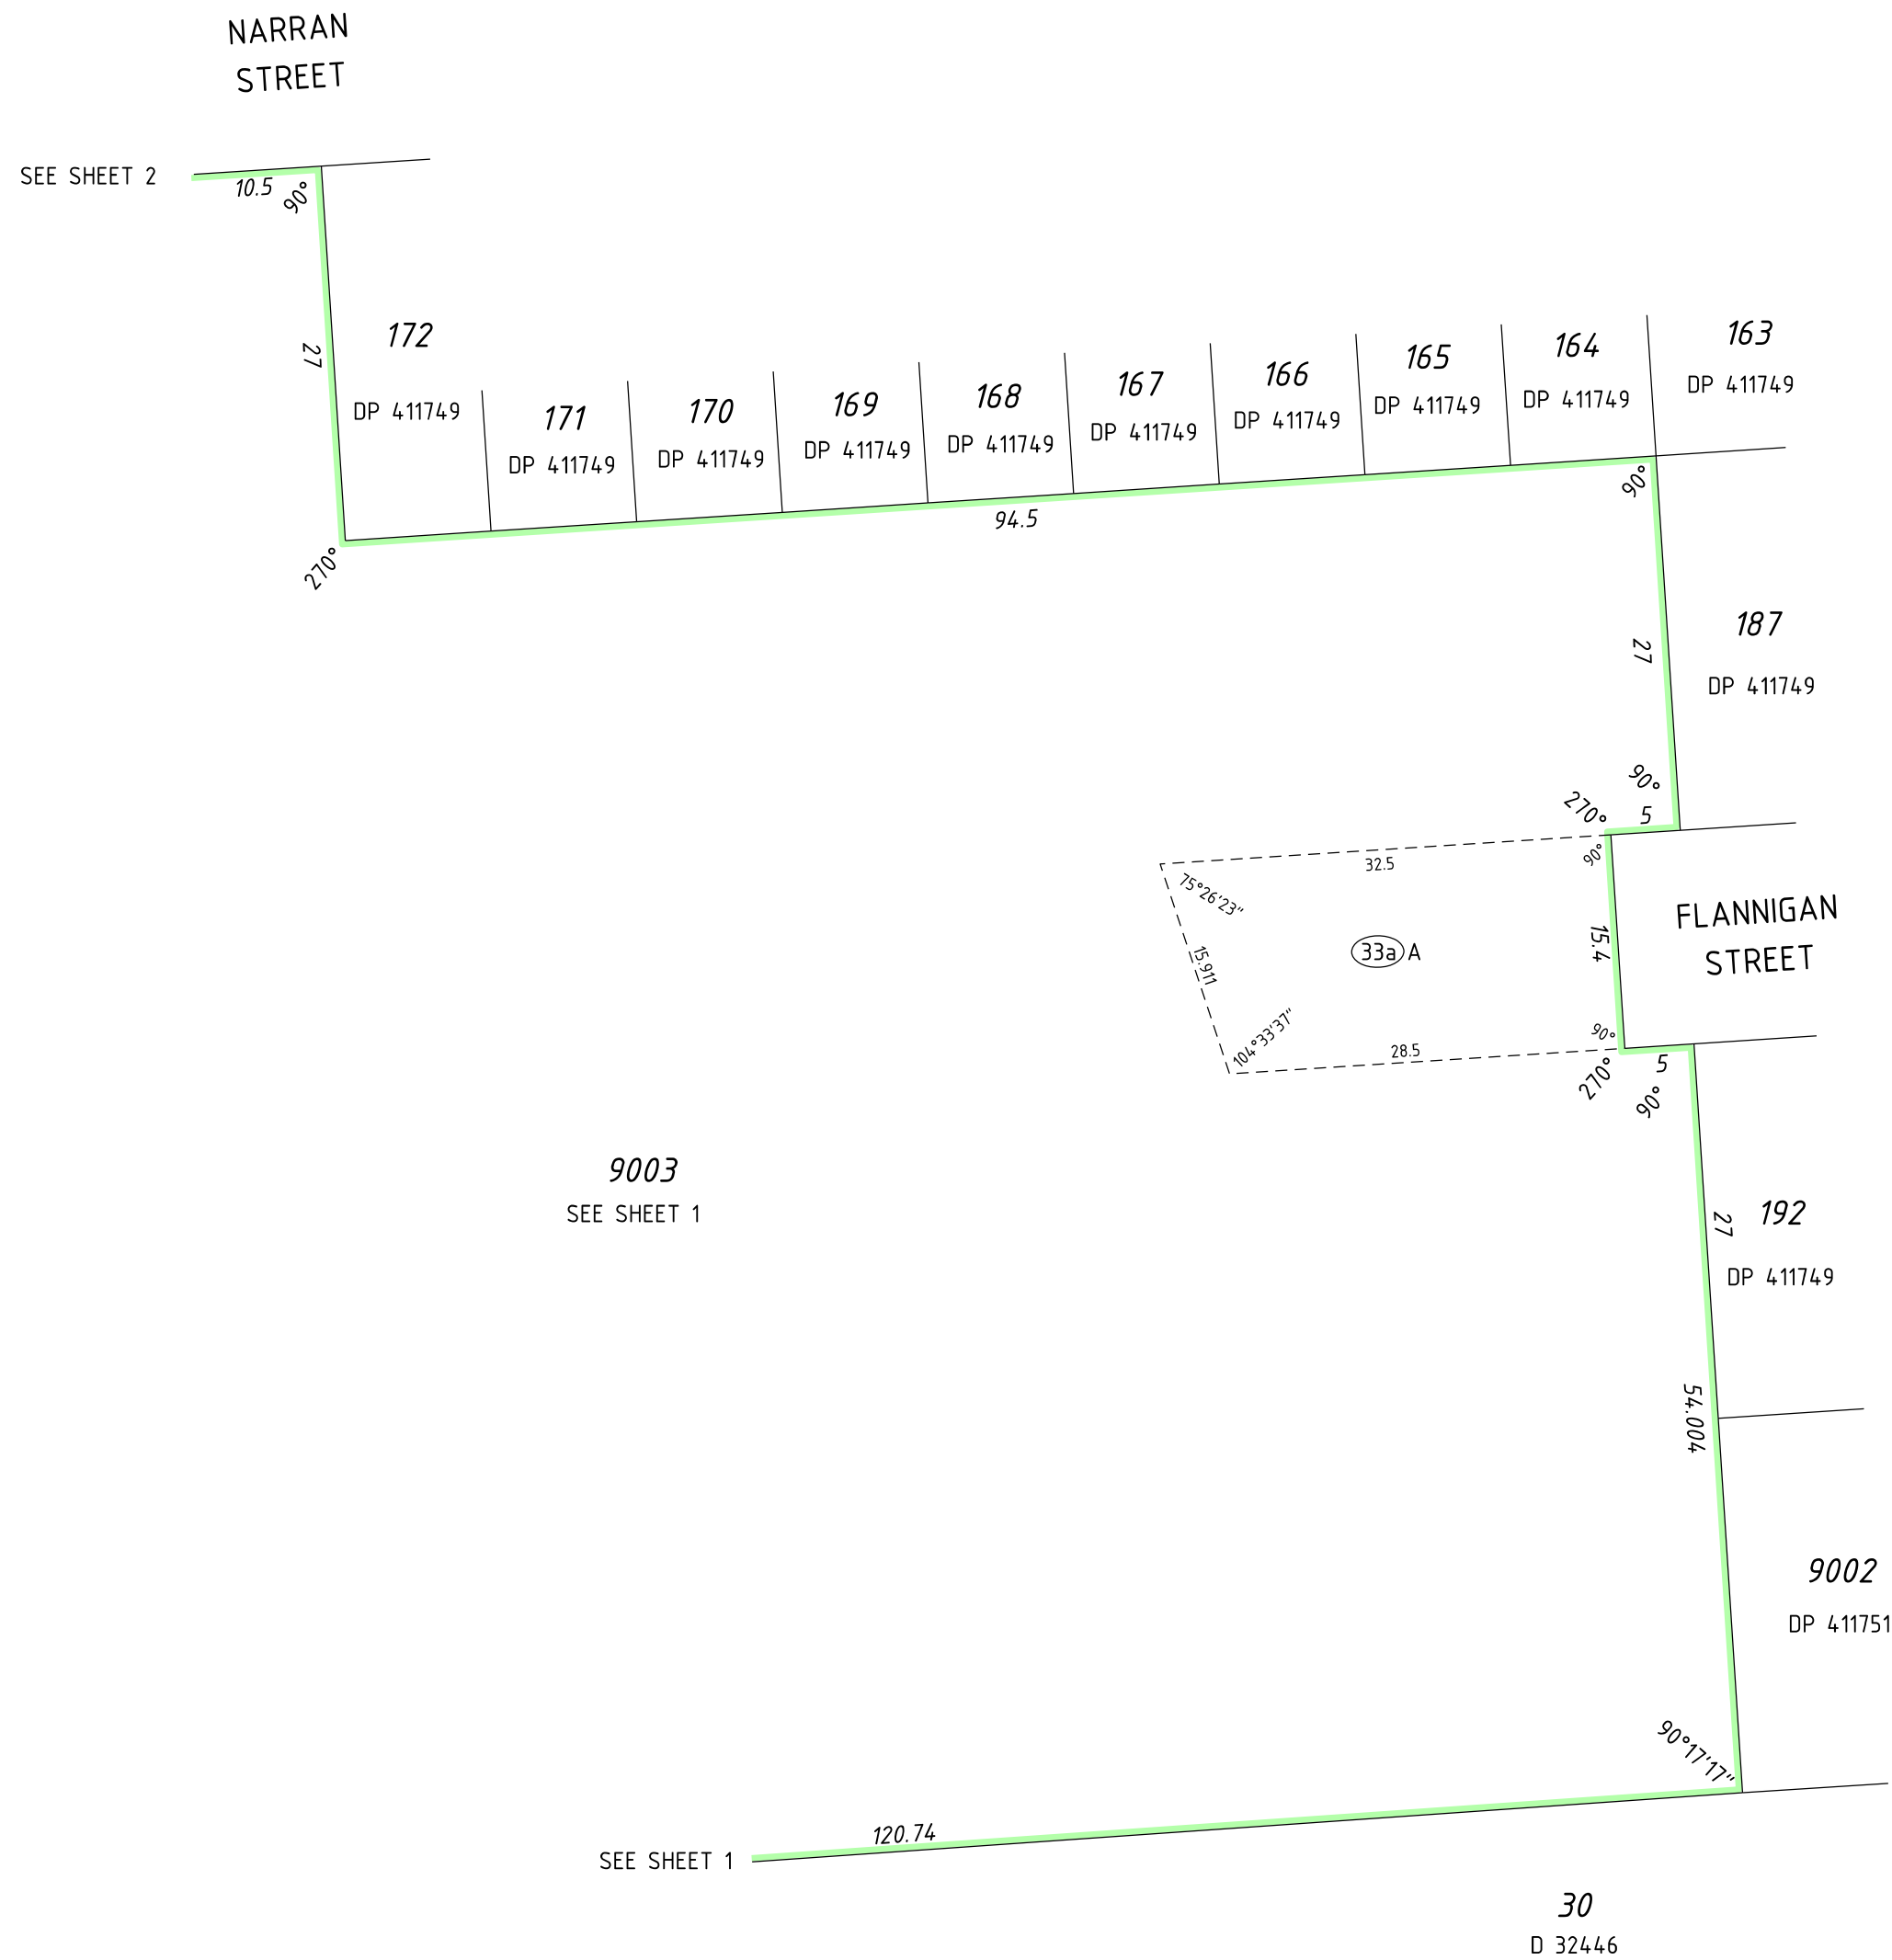

**PRELIMINARY ONLY UNLODGED VERSION  
SUBJECT TO LANDGATE AUDIT**

This plan is  
 -Current as at 03.08.2020  
 -Subject to change without notice  
 -Not intended for design use, a **LANDGATE CERTIFIED**  
**CORRECT** copy should be obtained for such purposes.

HELD BY LANDGATE IN DIGITAL FORMAT ONLY

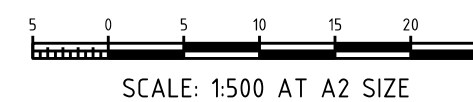

VERIS  
 (08) 6241 3333  
 www.veris.com.au  
 2114-3dp\sheet 3.dgn  
 FP-21143-013-VER 1.0

LICENSED SURVEYOR DATE



DEPOSITED PLAN  
**406839**  
 SHEET 3 OF 3 SHEETS - VERSION 1  
 (PLUS SURVEY SHEETS)