



VER.	AMENDMENT	AUTHORISED BY	DATE

FOR INTERESTS AND NOTIFICATIONS SEE SHEET 3

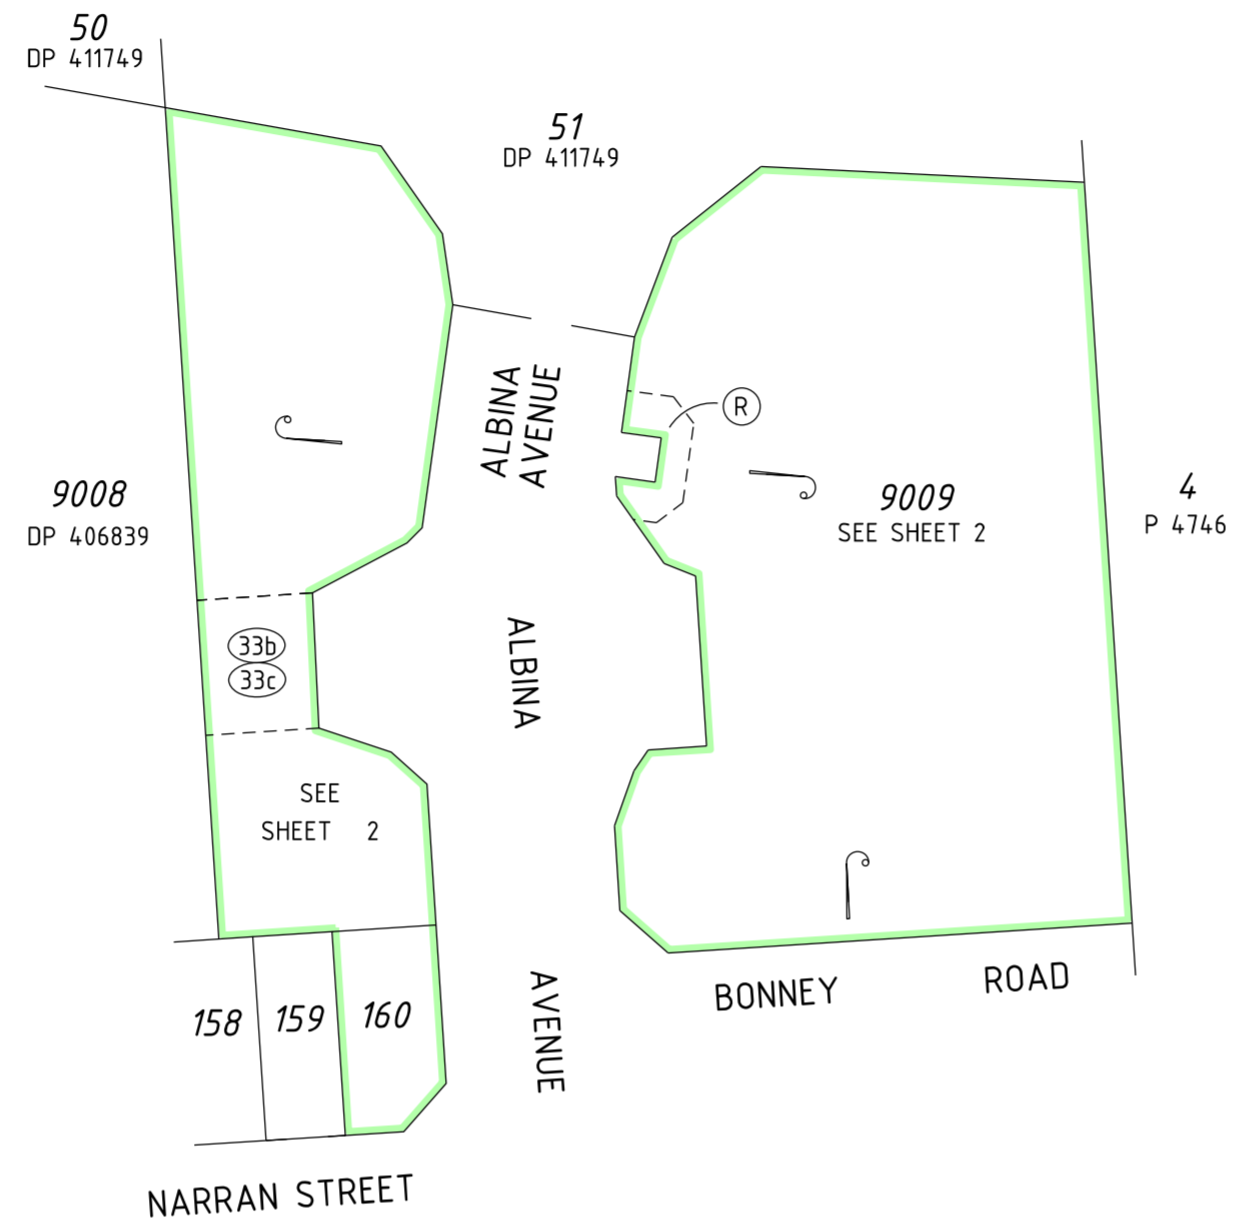

SEE SURVEY SHEET(S) FOR SURVEY INFORMATION

SURVEY CARRIED OUT UNDER REG 26A
SPECIAL SURVEY AREA GUIDELINES

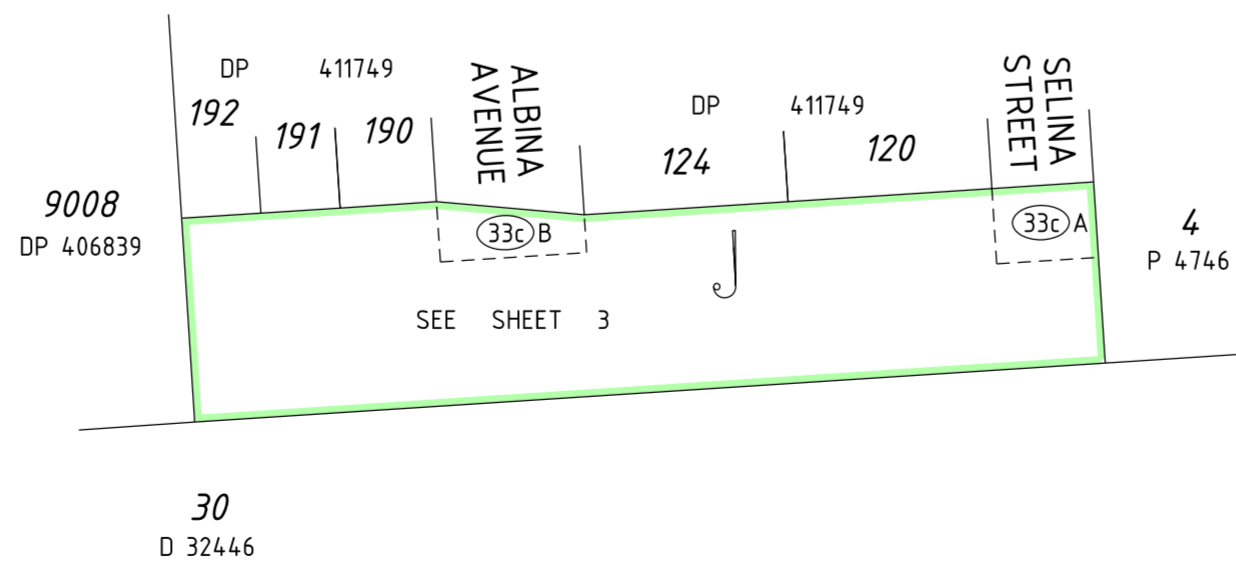

**PRELIMINARY COPY OF UNLODGED VERSION
SUBJECT TO LANDGATE AUDIT**
This plan is
Current as at 31.07.2020
Subject to changes without notice
Not intended for design use. LANDGATE CERTIFIED
COMMITMENT concept drawn by electronic for such purposes.



SCALE: 1:1000 AT A2 SIZE

HELD BY LANDGATE IN DIGITAL FORMAT ONLY

TYPE FREEHOLD S.S.A. YES/NO

PURPOSE SUBDIVISION

PLAN OF

LOTS 160 & 9009

FORMER TENURE D.O.L. FILE

LOT 9002
DP 411751
C/T 2956/387

LOCAL AUTHORITY
CITY OF KWINANA

LOCALITY
ANKETELL

FIELD RECORD 137192 (SAM 5099)

SURVEYOR'S CERTIFICATE - REG 54

I, LAURENCE JOHN GATTI
hereby certify that this plan is accurate and is a correct
representation of the -
(a) *survey; and/or
(b) *calculations from measurements recorded in the field
records,
[* delete if inapplicable]
undertaken for the purposes of this plan and that it
complies with the relevant written law(s) in relation to
which it is lodged.

LICENSED SURVEYOR DATE

LODGED

DATE FEE PAID ASSESS No.

I.S.C.

EXAMINED

DATE

WESTERN AUSTRALIAN PLANNING COMMISSION

FILE 153398

Delegated under S.16 P&D Act 2005 DATE

IN ORDER FOR DEALINGS

SUBJECT TO

FOR INSPECTOR OF PLANS AND SURVEYS DATE

APPROVED REG 26A (4)

INSPECTOR OF PLANS AND SURVEYS/AUTHORISED LAND OFFICER DATE



GOVERNMENT OF
WESTERN AUSTRALIA




VERIS
(08) 6241 3333
www.veris.com.au

DEPOSITED PLAN

407829

SHEET 1 OF 3 SHEETS - VERSION 1
(PLUS SURVEY SHEETS)

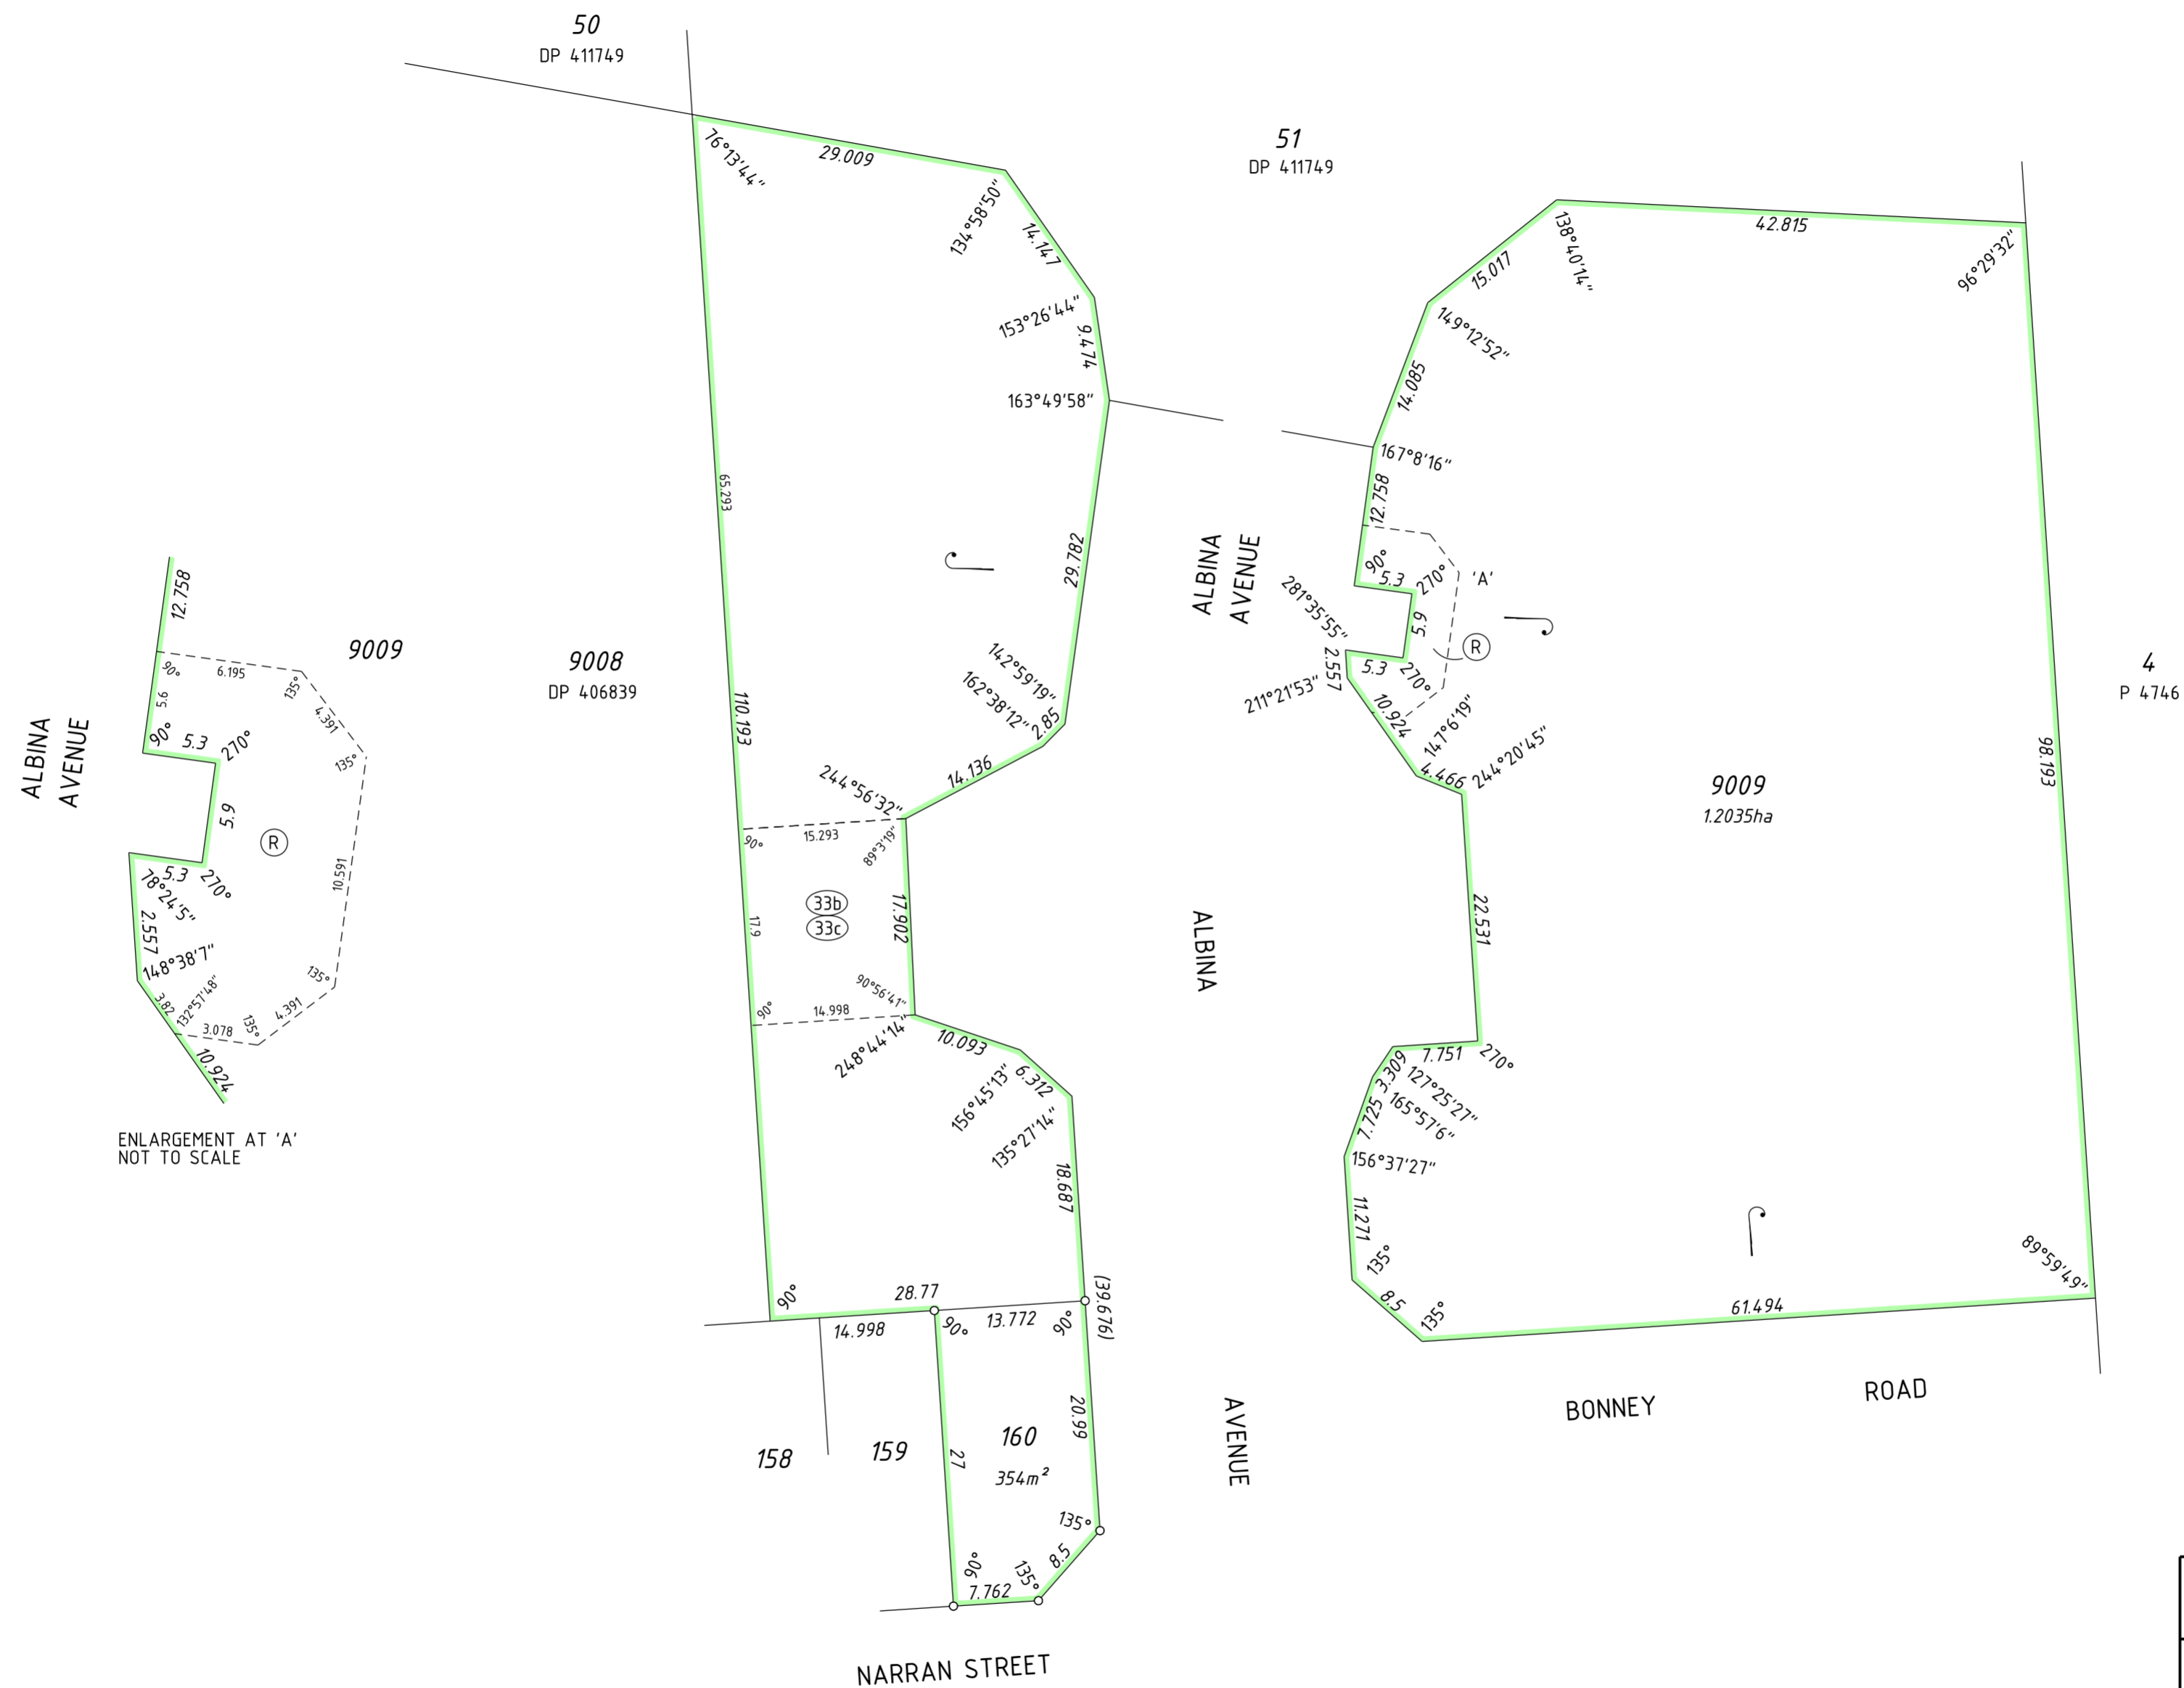


ENLARGEMENT AT 'A'
NOT TO SCALE

**PRELIMINARY ONLY UNLODGED VERSION
SUBJECT TO LANDGATE AUDIT**

This plan is
-Current as at 31.07.2020
-Subject to change without notice
-Not intended for design use, a LANDGATE CERTIFIED
CORRECT copy should be obtained for such purposes.

HELD BY LANDGATE IN DIGITAL FORMAT ONLY

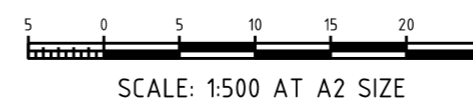

VERIS
(08) 6241 3333
www.veris.com.au
2114-3dp8sheet 21.dgn
FP-21143-014-VER 1.0

LICENSED SURVEYOR DATE




DEPOSITED PLAN

407829

SHEET 2 OF 3 SHEETS - VERSION 1
(PLUS SURVEY SHEETS)

INTERESTS AND NOTIFICATIONS


SUBJECT	PURPOSE	STATUTORY REFERENCE	ORIGIN	LAND BURDENED	BENEFIT TO	COMMENTS
33b	EASEMENT (SEWERAGE & WATER SUPPLY)	SEC 167 OF THE P & D ACT REG 33(b)	DP 411749	LOT 9009	WATER CORPORATION	
33c	EASEMENT (ELECTRICITY SUPPLY)	SEC 167 OF THE P & D ACT REG 33(c)	DP 411749	LOT 9009	ELECTRICITY NETWORKS CORPORATION	
33c A 33c B	EASEMENT (ELECTRICITY SUPPLY)	SEC 167 OF THE P & D ACT REG 33(c)	DP 411749	LOT 9009	ELECTRICITY NETWORKS CORPORATION	
(R)	RESTRICTIVE COVENANT	SEC 129BA OF THE TLA	DOC	LOT 9009	ELECTRICITY NETWORKS CORPORATION	FIRE SEPERATION

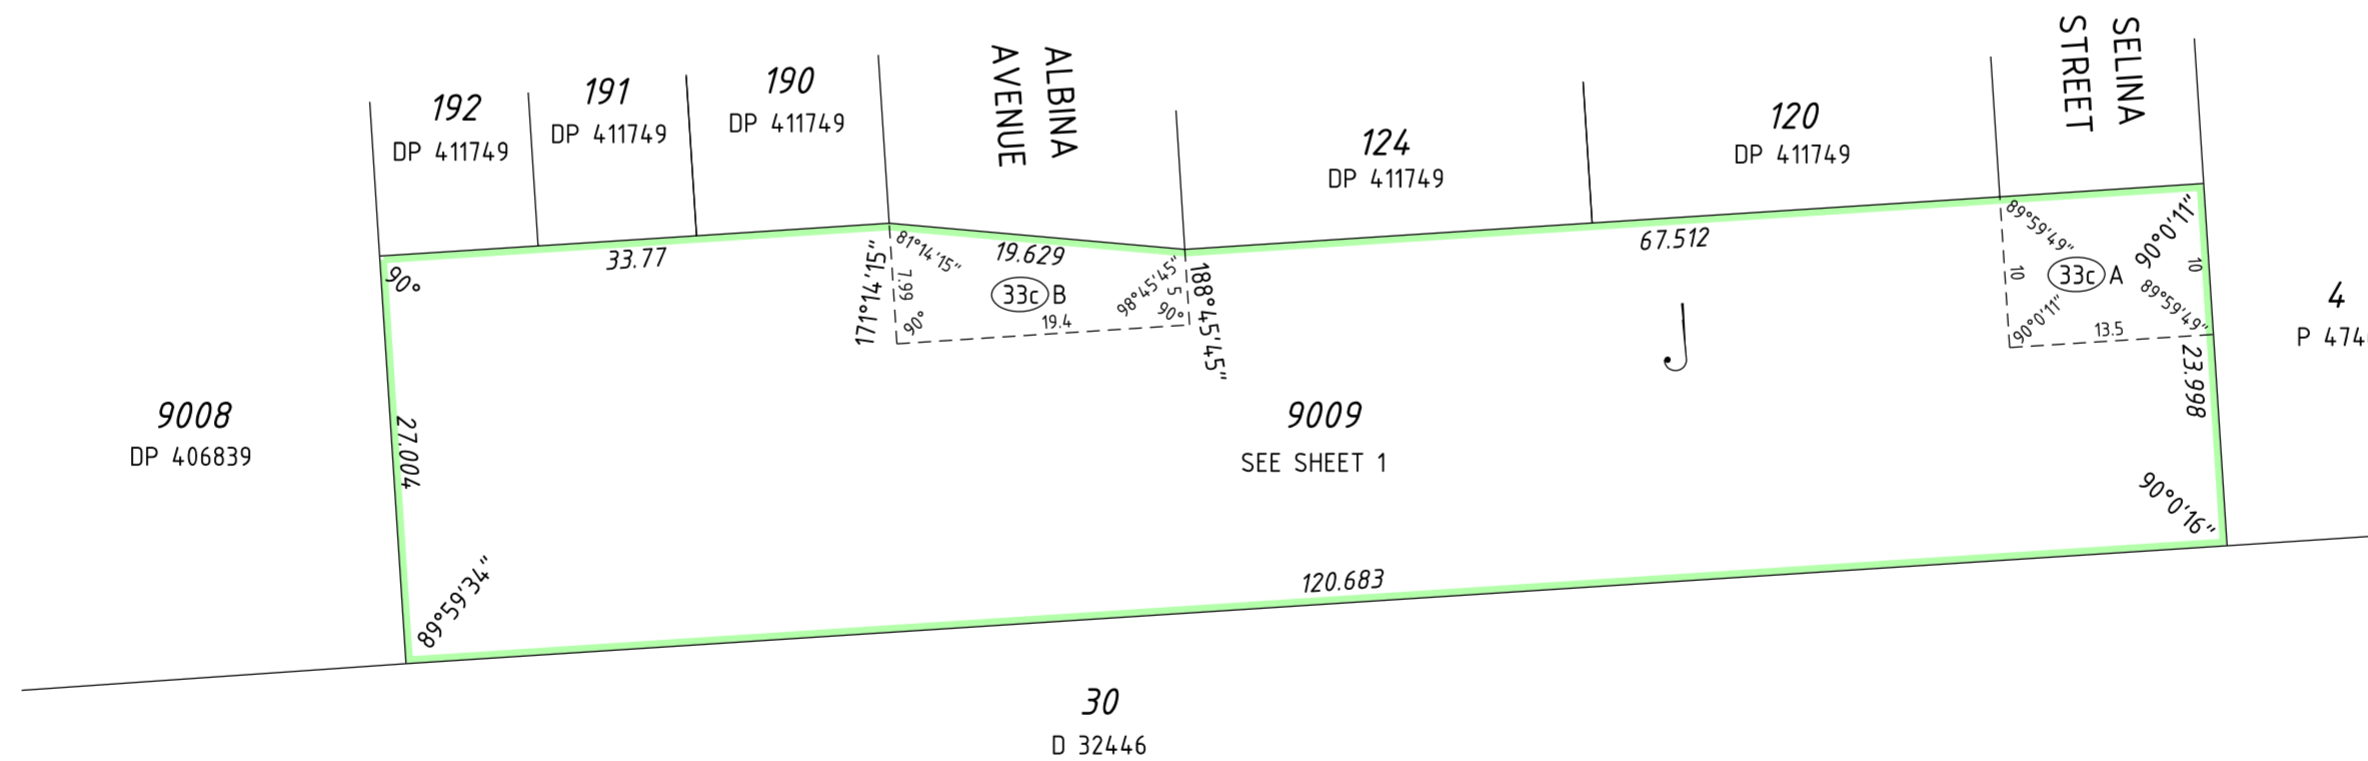

**PRELIMINARY ONLY UNLODGED VERSION
SUBJECT TO LANDGATE AUDIT**

This plan is
 -Current as at 31.07.2020
 -Subject to change without notice
 -Not intended for design use, a LANDGATE CERTIFIED
 CORRECT copy should be obtained for such purposes.

HELD BY LANDGATE IN DIGITAL FORMAT ONLY

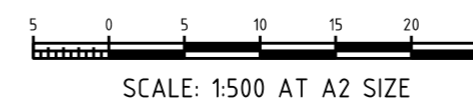

VERIS
 (08) 6241 3333
 www.veris.com.au
 2114-3dp8sheet 3l.dgn
 FP-21143-014-VER 1.0

LICENSED SURVEYOR DATE



DEPOSITED PLAN
407829
 SHEET 3 OF 3 SHEETS - VERSION 1
 (PLUS SURVEY SHEETS)